


**ADDENDUM NO. 2 AGRICULTURAL IMPROVMENTS FOR
LA VILLA INDPENDENT SCHOOL DISTRIC
LA VILLA, TEXAS**

DATE: **November 13, 2018**
PRIOR TO GENERAL CONSTRUCTION PROPOSAL OPENING

PROPOSAL DATE: **Thursday, November 15, 2018 @ 4:00 P.M.**

ARCHITECT: **RIKE-OGDEN-FIGUEROA-ALLEX ARCHITECTS INC.**
1007 Walnut Avenue
McAllen, Texas 78501

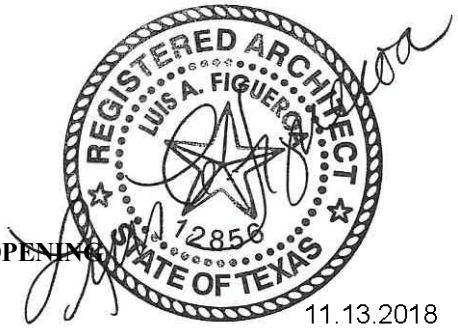

11.13.2018

Total Pages (4) 8 ½" x 11"

NOTICE:

- A. *The following changes, omissions or alterations to the specifications and drawings shall be made and insofar as the specifications and drawings are inconsistent with the following, this addendum shall govern.*
 - B. *Acknowledge receipt of this addendum by inserting its number and date of issue in the place provided for same in the proposal. This addendum forms a part of the Contract Documents.*
 - C. *It is imperative that this addendum be inserted INTO set of specifications.*
-

Item No. 1 Drawing Clarifications:

- A. Drawing clarifications to sheet S2.1, detail no. 8 base plates shall be primed with one coat of red oxide coating at the shop in lieu of hot dipped galvanized. All anchor bolts shall be hot dipped galvanized.
- B. Drawing clarification to sheet A1.1 floor plan, remove note regarding Alternate No. 2 on existing agriculture barn building.
- C. Drawing clarification to sheet A4.1, detail 1 building section. All exposed pre-engineered structural steel rigid frames, purlins and framing shall be painted as per section 09900 painting specifications.

Item No. 2 MEP Addendum Items:

- A. See attached MEP addendum items (3-8 ½"x11").

END OF ADDENDUM # 2

11/13/2018




ADDENDUM #2

Architect: ROFA ARCHITECTS
Project Name: ARGICULTRAL IMPROVEMENTS
FOR LA VILLA INDEPENDANET SCHOOL DISTRICT
Project Number: 18.3.31
Date: 11/13/2018


Note: The work shall be carried out in accordance with the following supplemental instructions issued in accordance with the Contract Documents without change in Contract Sum or Contract Time Proceeding with the Work in accordance with these instructions indicates your acknowledgement that there will be no change in the Contract Sum or Contract Time.

- I. Specifications:
- II. General: N/A
- III. Mechanical:
- IV. Electrical:
- V. Plumbing:
 - A. Sheet AP1.1 – Relocate hose bibs to west side of steer wash. Refer to attached.
 - B. Sheet AP2.1 – Detail#4 Adjust the Height of the hose Bibbs to 36". Refer to attached.
- VI. Fire Protection: N/A

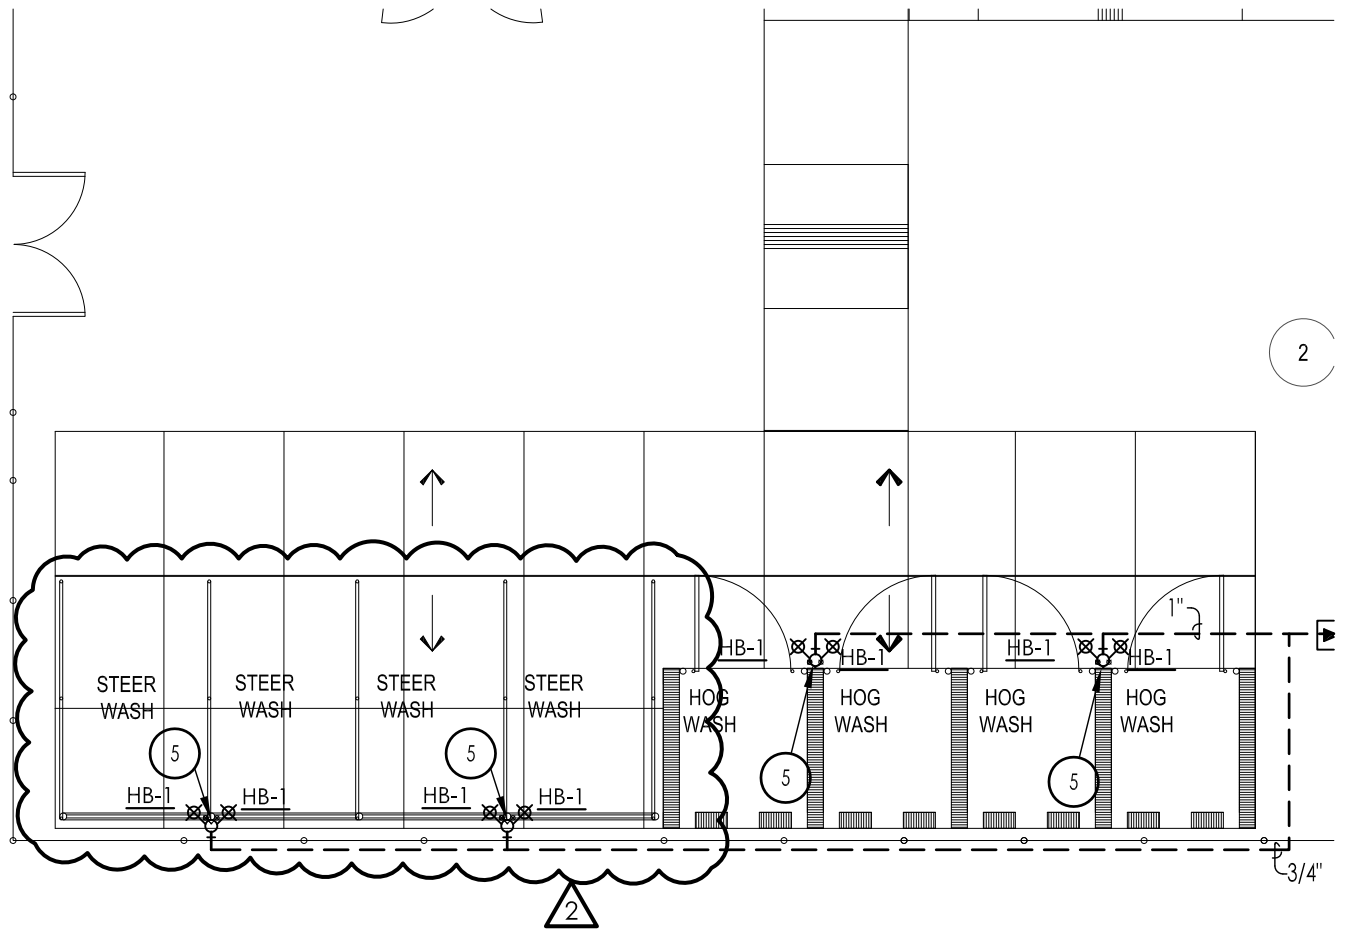

AG BARN FLOOR PLAN

1/8"=1'-0"

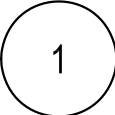

11.13.2018

TRINITY
MEP ENGINEERING

3533 Moreland Dr. Ste A | Weslaco, Tx 78596
 p:956.973.0500 | f:956-351-5750
 www.trinitymep.com | Copyright 2018
 Texas Registered Engineering Firm - F10362
 Project number:18.3.31



Rike • Ogden • Figueroa • Allex
 McAllen Harlingen

AGRICULTURAL IMPROVEMENTS

FOR LA VILLA INDEPENDENT SCHOOL DISTRICT

LA VILLA, TEXAS

Project number
2018.07

Date
11.13.2018


Drawn by
TRINITY CAD

Sheet Type
ADDENDUM No.2

Page No.

AP1.1


04

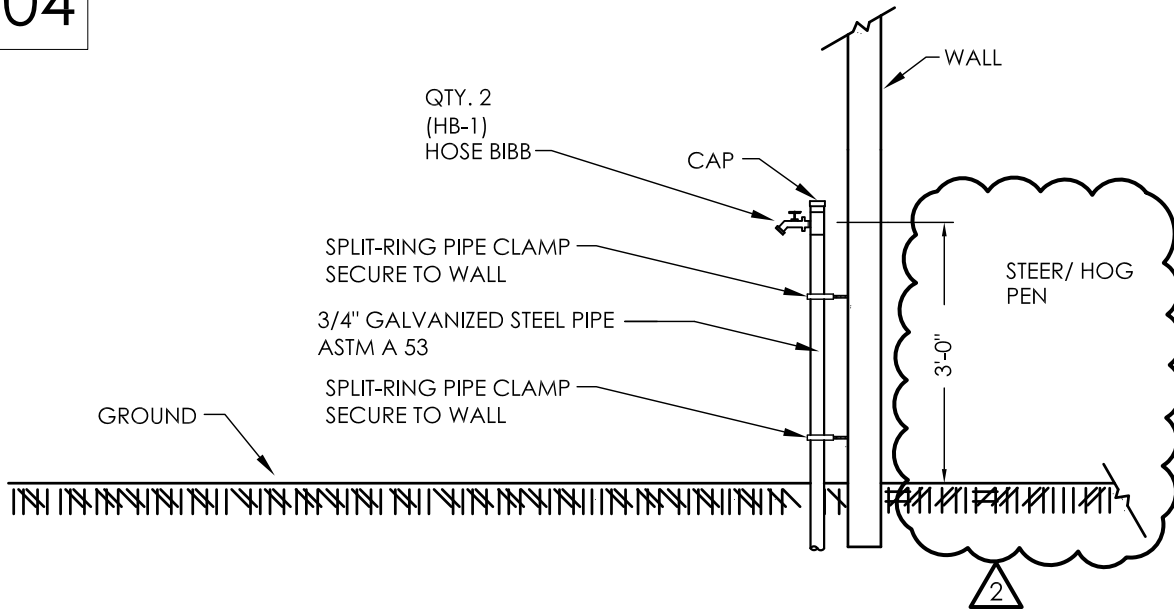

HOSE BIBB @ PEN (enclosure) DETAIL

NO SCALE

05

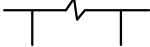

11.13.2018

TRINITY

MEP ENGINEERING

3533 Moreland Dr. Ste A | Weslaco, Tx 78596
 p:956.973.0500 | f:956-351-5750
 www.trinitymep.com | Copyright 2018
 Texas Registered Engineering Firm - F10362
 Project number:18.3.31



rofa
architects

Rike • Ogden • Figueroa • Allex
McAllen Harlingen

AGRICULTURAL IMPROVEMENTS

FOR LA VILLA INDEPENDENT SCHOOL DISTRICT

LA VILLA, TEXAS

Project number
2018.07

Date
11.13.2018

Drawn by
TRINITY CAD

Sheet Type
ADDENDUM No.2

Page No.

AP2.1