

FOR INTERIM REVIEW ONLY  
THIS DOCUMENT IS RELEASED FOR THE PURPOSE OF INTERIM REVIEW ONLY, UNDER THE AUTHORITY OF:  
Name: GREG W. MERCER  
P.E. No. 114431  
DATE: 09/06/2018  
AND IS NOT INTENDED TO BE USED FOR BIDDING OR CONSTRUCTION PURPOSES.

REVISIONS

NO.	ISSUE	DATE

NO.	ISSUE	DATE
Sheet Information		
DATE	09/06/2018	
JOB NUMBER	18302	
TITLE		

**UNDER FLOOR PLAN - PLUMBING**


SHEET

**P2.00**

ISSUED FOR PRICING ONLY

RENOVATION LEGEND	
SYMBOL	DESCRIPTION
—	EXISTING TO REMAIN
—	NEW CONSTRUCTION
●	CONNECT AT THIS POINT

- KEYED NOTES**
- 01 2" WASTE FROM ABOVE.
  - 02 3" WASTE FROM ABOVE.
  - 03 4" WASTE FROM ABOVE.
  - 04 2" WASTE DOWN, 2" VENT UP.
  - 05 3" WASTE DOWN, 2" VENT UP.
  - 06 4" WASTE DOWN, 2" VENT UP.
  - 07 ROUTE 3/4" HW AND 1-1/2" CW UP.
  - 08 ROUTE 1" HW AND 2" CW UP.
  - 09 ROUTE 4" VENT UP.
  - 10 4" STORM DRAIN FROM ABOVE.
  - 11 1/2" HW/CW UP AND 2" WASTE FROM ABOVE.
  - 12 EXTEND NEW 3/4" HW, 1-1/2" CW AND 4" WASTE AND CONNECT TO EXISTING PIPING. VERIFY EXACT POINT OF CONNECTION AT SITE.
  - 13 2" WASTE FROM ABOVE AND 3/4" HW AND 1-1/2" CW UP.
  - 14 ROUTE 1/2" CW UP.
  - 15 EXTEND NEW 1/2" HW, 1/2" CW AND 2" WASTE AND CONNECT TO EXISTING PIPING. VERIFY EXACT POINT OF CONNECTION AT SITE.

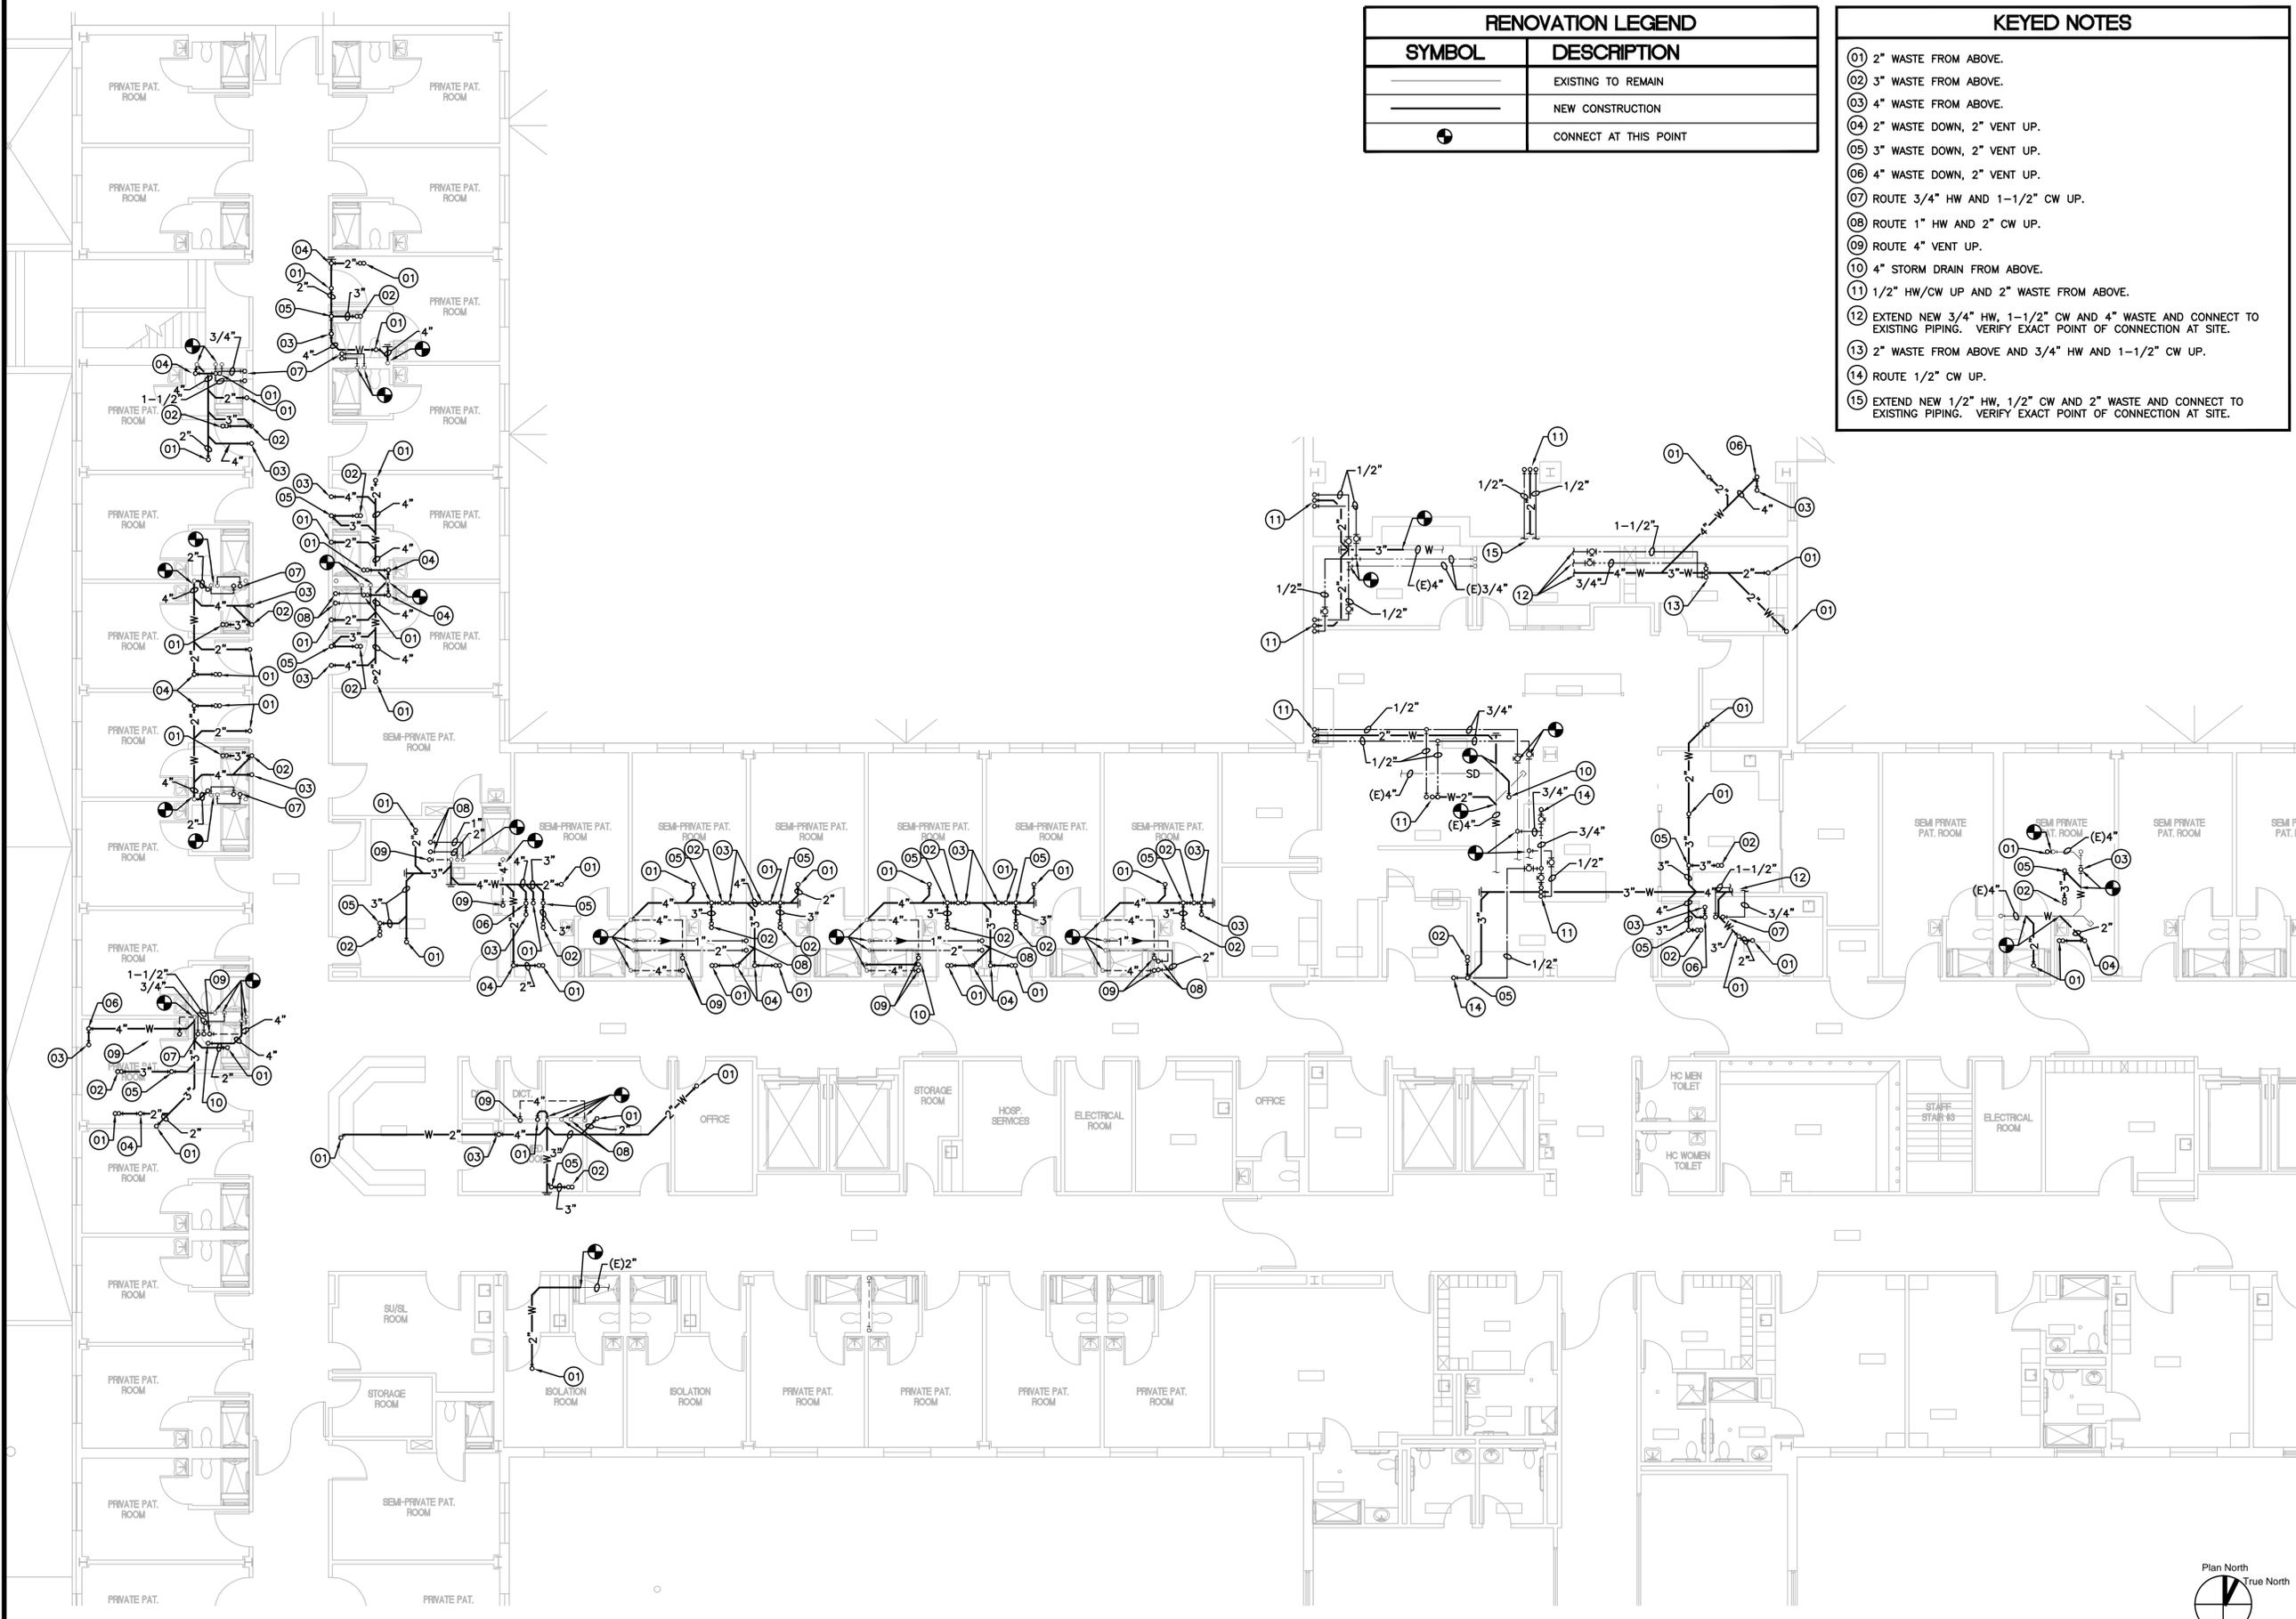

Sep 06, 2018 - 9:16am  
 M:\2018\18022 HCA RGRH Inpatient Rehab\Drawings\18022\_P2.00\_UNDER FLOOR PLAN - PLUMBING.dwg  
 acquironez