



SOUTH TEXAS COLLEGE

South Texas College
PURCHASING DEPARTMENT
3200 W PECAN BLVD, BLDG N, STE 145
MCALLEN, TX 78501

REQUEST FOR PROPOSALS ADDENDUM NO. 1
--

RFP NUMBER: 18-19-1060
**RFP TITLE: NURSING AND ALLIED HEALTH CAMPUS –
RESURFACE OF PARKING LOT #1**

Addendum Issue Date: April 18, 2019

RFP # 18-19-1060 is amended as follows:

1. Clarification of items based on questions received is as follows:

- Pavement marking widths have been identified on the Striping Plan. See attached amended sheet C10.
- Pavement markings for parking stalls shall be Yellow – Hot Applied Thermoplastic.
- Handicap parking stall widths have been identified on the Striping Plan. The Striping Details have been updated to match the proposed Striping Plan. There is one Van Accessible Parking Stall of 11 FT width, the remaining handicap stalls are 9 ft width. See attached amended sheets C10 and C11.
- The R7-8 Signs (Handicap Sign) are existing and shall remain in place. The Striping Details have been updated to match the proposed Striping Plan. See attached amended sheets C11.
- The table found on sheet C7 represents the existing ACP thickness. The entire parking lot will be milled and overlaid 1.5 inches.



04/18/2017

Roberto Salinas, P.E.

Roberto Salinas, M.S., P.E.

Project Manager

R. Gutierrez Engineering Corporation

TBPE Firm No. 486

(956) 782-2557 (Office)

rsalinas@rgec.net

SUMMARY OF PARKING LOT						
LOCATION	ITEM 310 PRIME COAT (MC-30) (GAL)	ITEM 340 DENSE GRADED HOT MIX ASPHALT (SMALL QTY)(TY D)(SAC-B) (PR 64-22) (TON)	ITEM 351 FLEXIBLE PAVEMNET STRUCTURE REPAIR (SY)	ITEM 354 PLANNING ASPHALT CONCRETE PAVEMENT (SY)	ITEM 529 CONCRETE CURB & GUTTER (LF)	ITEM 530 CONCRETE DRIVEWAYS (SY)
OVER ALL SITE	1703	486	59	5675	25	120
TOTAL	1703	486	59	5675	25	120

SUMMARY OF TEMP. EROSION & SEDIMENT CONTROL		SUMMARY OF PAVEMENT MARKINGS AND MARKERS			
ITEM 506 BIOGRADABLE EROSION CONT. LOGS (INSTALLED) (LF)	ITEM 506 BIOGRADABLE EROSION CONT. LOGS (REMOVE) (LF)	ITEM 666 REFL PVMT MARKINGS (TY 1)(Y)(4") SOLID (LF)	ITEM 666 REFL PVMT MARKINGS (TY 1)(Y)(8") SOLID (LF)	ITEM 666 REFL PVMT MARKINGS (TY 1)(Y)(24") SOLID (LF)	ITEM 666 REFL PVMT MARKINGS (ADA PARKING) (SYMBOL) (EA)
24	36	2887	202	150	9
24	36	2887	202	150	9

NOTES:


1.
- ANY ITEMS NOT LISTED ON THE SUMMARY SHALL BE CONSIDERED TO BE SUBSIDIARY TO THE VARIOUS BID ITEMS
2.
- SPEED BUMP SHALL SUBSIDIARY TO THE VARIES BID ITEMS
3.
- SAW CUTTING OF EXISTING ASPHALT AND CONCRETE SHALL BE SUBSIDIARY TO THE VARIES BID ITEMS.
4.
- CONCRETE WHEEL STOPS SHALL BE SUBSIDIARY TO THE VARIOUS BID ITEMS.



SOUTH TEXAS COLLEGE
NURSING ALLIED HEALTH CAMPUS
RESURFACE OF PARKING LOT # 1

ESTIMATED QUANTITIES

SCALE: NTS	RS	DATE	REVISION	DATE	BY
DATE: APRIL 2019					
FB. No.:					
SURVEY BY:					
DRAWN BY:					
PREPARED BY:					
CHECKED BY:					

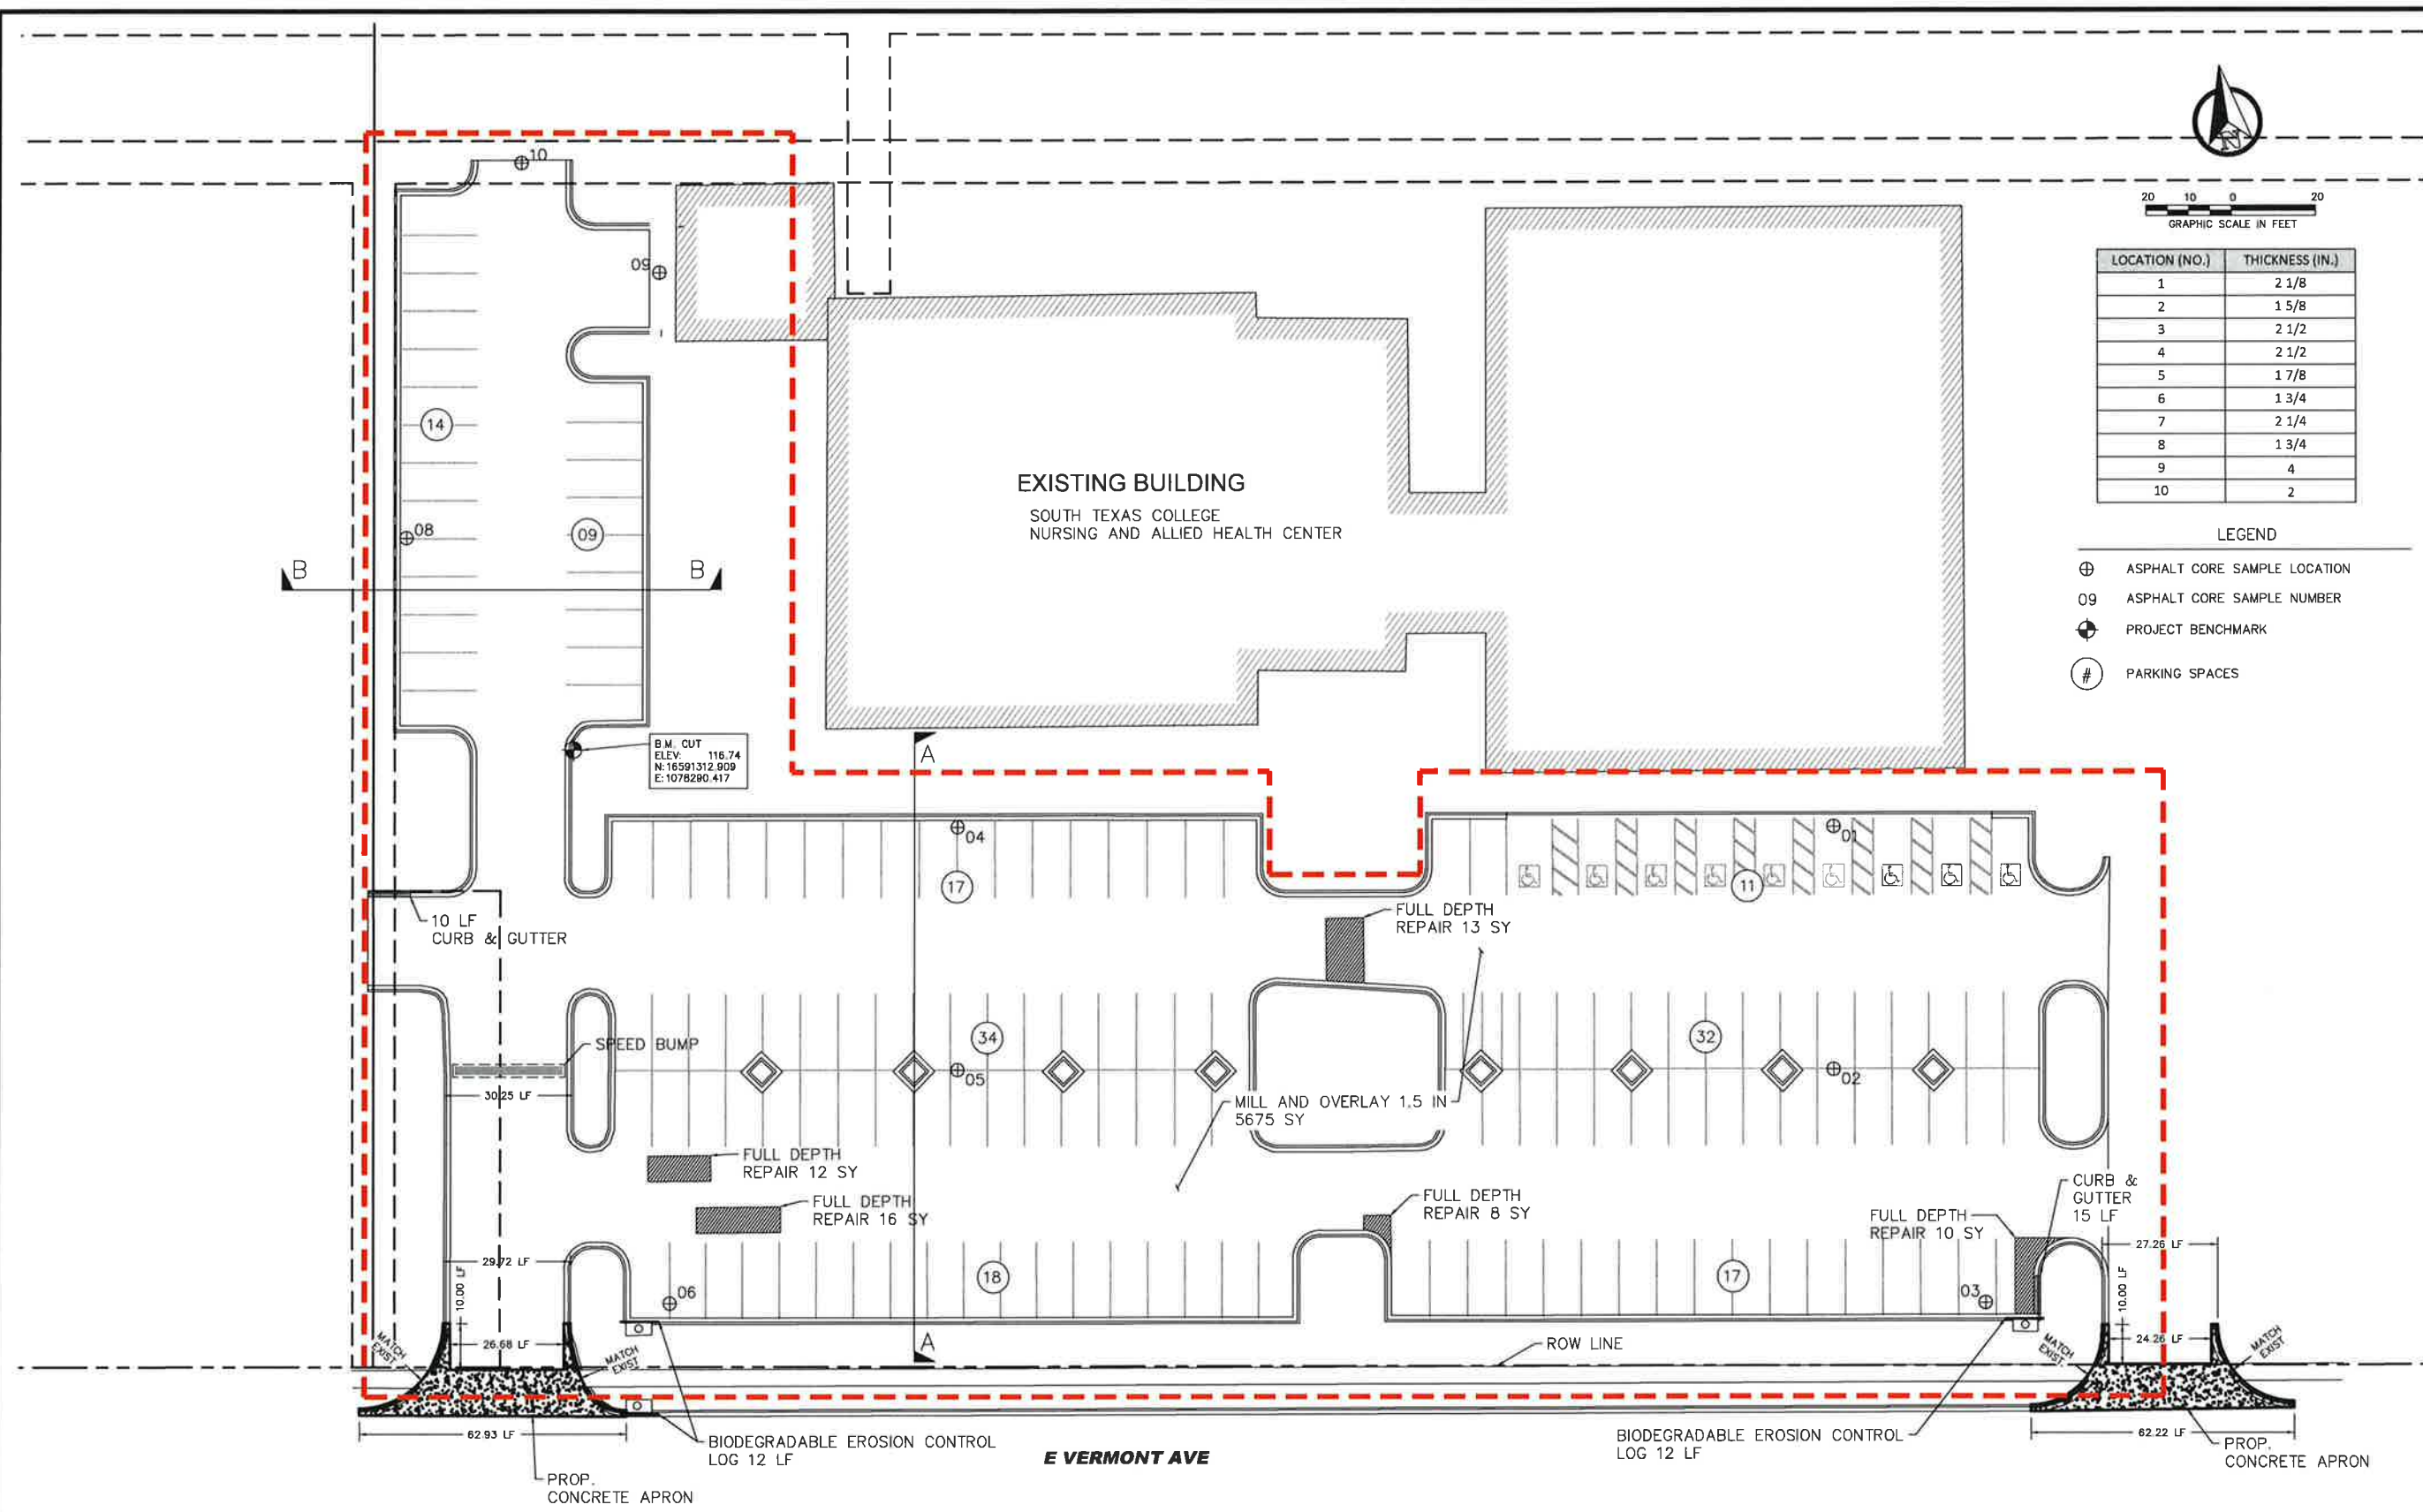

LOCATION (NO.)	THICKNESS (IN.)
1	2 1/8
2	1 5/8
3	2 1/2
4	2 1/2
5	1 7/8
6	1 3/4
7	2 1/4
8	1 3/4
9	4
10	2

- LEGEND
- ⊕ ASPHALT CORE SAMPLE LOCATION
 - 09 ASPHALT CORE SAMPLE NUMBER
 - ⊕ PROJECT BENCHMARK
 - # PARKING SPACES

EXISTING BUILDING
SOUTH TEXAS COLLEGE
NURSING AND ALLIED HEALTH CENTER

B.M. CUT
ELEV. 116.74
N:16591312.909
E:1078280.417

E VERMONT AVE

PLAN
SCALE 1"=20'

- NOTES:
- ALL HORIZONTAL COORDINATES SHOWN ARE BASED ON THE NORTH AMERICAN DATUM OF 1983 (NAD 83) SOUTH ZONE.
 - ALL VERTICAL (ELEVATIONS) COORDINATES SHOWN ARE BASED ON THE NORTH AMERICAN VERTICAL DATUM OF 1988 (NAVD 88) SOUTH ZONE.

Professional Engineers & Land Surveyors
130 E. PARK AVENUE • PHARR, TEXAS 78577
(TEL) 956 782-2557 • (FAX) 956 782-2558
FIRM No. 486

R. Gutierrez
Engineering Corporation

STATE OF TEXAS
ROBERTO SALINAS
122063
PROFESSIONAL ENGINEER

THE SEAL APPEARING ON THIS DOCUMENT WAS AUTHORIZED
DATE: 04/16/2019
ALTERATION OF A SEALED DOCUMENT WITHOUT PROPER NOTIFICATION TO THE RESPONSIBLE ENGINEER IS AN OFFENSE UNDER THE TEXAS ENGINEERING PRACTICE LAW.

SOUTH TEXAS COLLEGE
NURSING ALLIED HEALTH CAMPUS
RESURFACE OF PARKING LOT #1

PROPOSED PLAN


SCALE/NTS	DATE	BY
DATE: APRIL 2019		
FB. No.:		
SURVEY BY:		
DRAWN BY:		
PREPARED BY:		
CHECKED BY:		

REVISION

NO.	DATE	BY
1	04/17/2019	


SHEET
C7



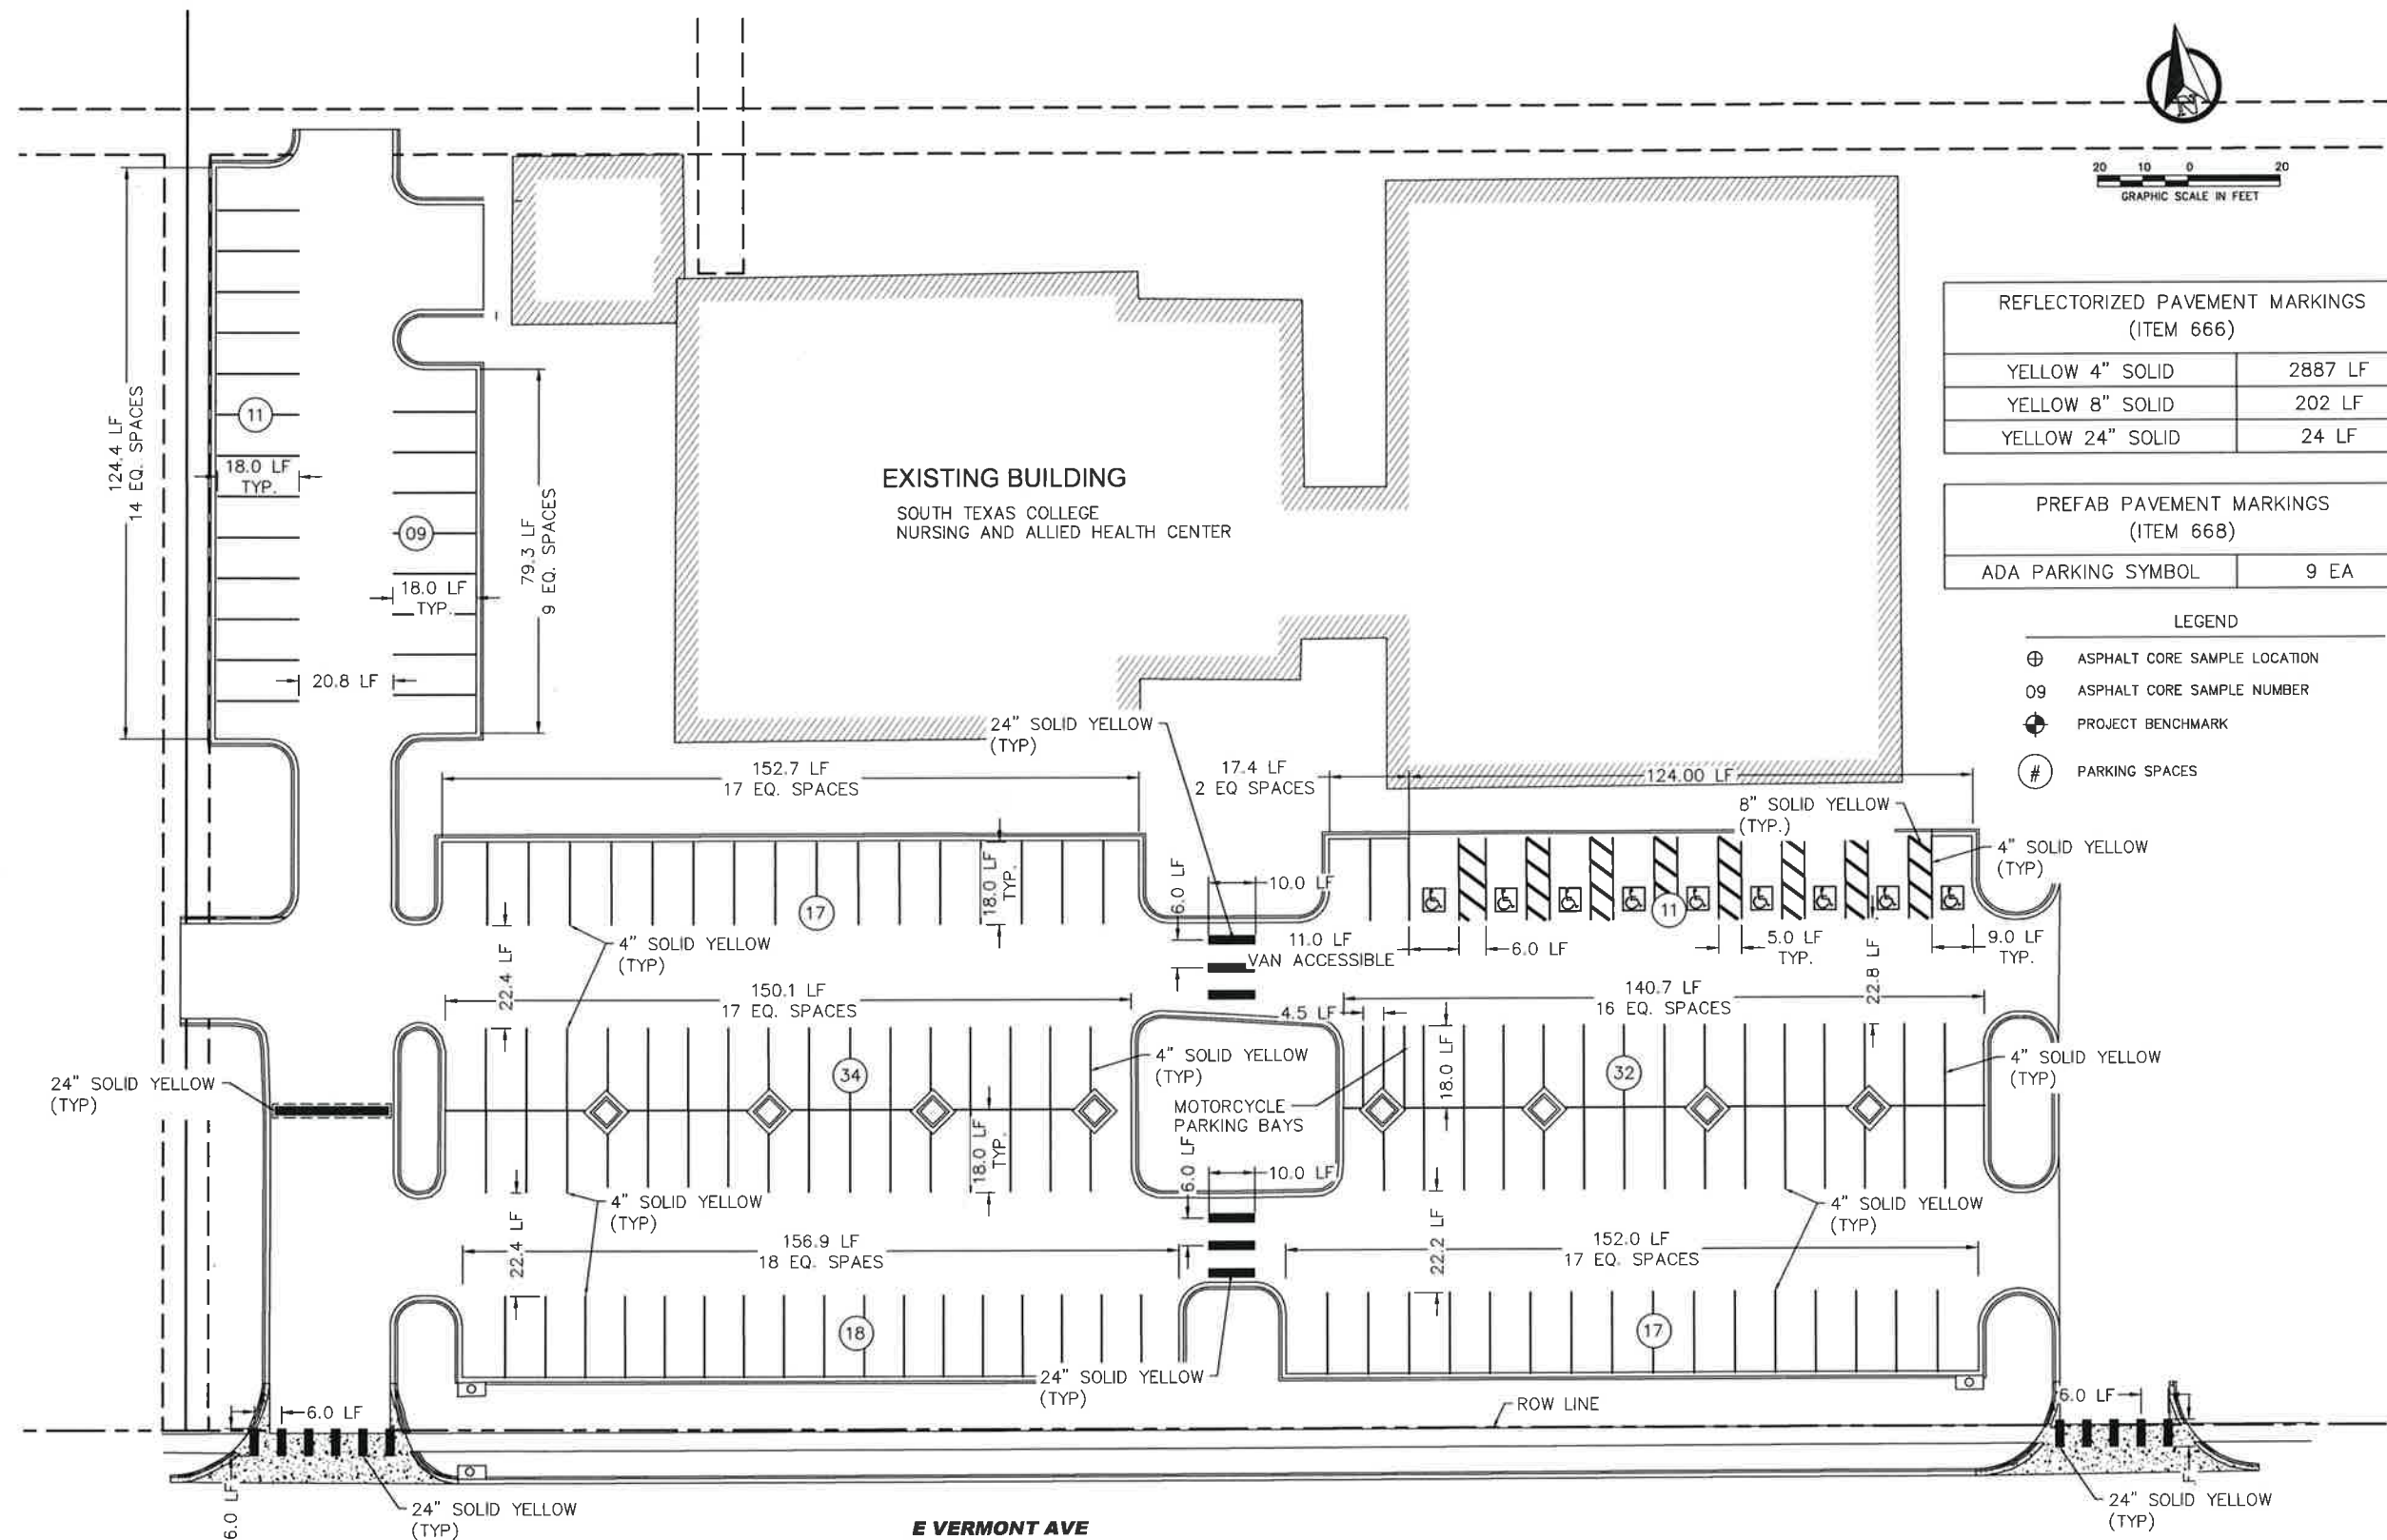

A STRIPING PLAN
SCALE 1"=20'

HANDICAP RAMP AT DRIVEWAY/STREET


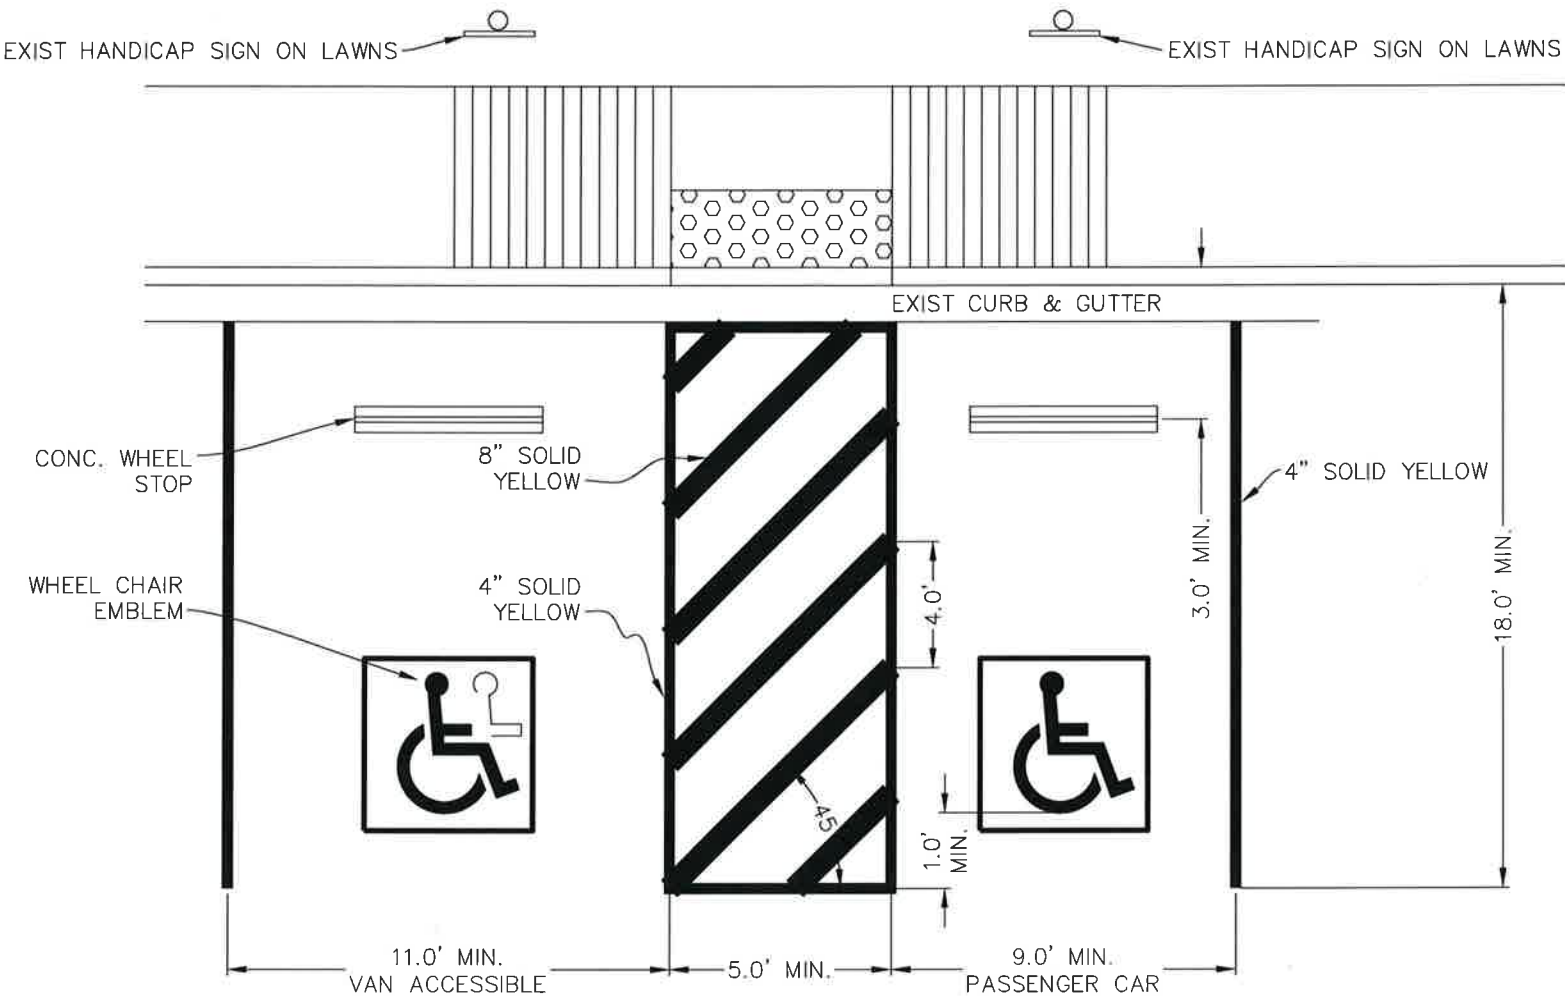


HANDICAPPED PARKING DETAIL
NTS

- NOTES:
1. ALL PARKING SPACE LIMIT LINES SHALL BE 4" SOLID YELLOW LINES.
 2. AISLE MARKING SHOWN ARE EXAMPLES ONLY. OTHER METHODS TO INDICATED A NO PARKING AREA ARE ACCEPTABLE. AISLE MARKINGS SHALL BE YELLOW.
 3. DIMENSIONS OF LIMIT LINES, AISLE MARKING, AND SYMBOL (WITH OR WITHOUT BACKGROUND) MAY VARY +10%
 4. PAVEMENT MARKING SYMBOLS (WITH BACKGROUND):
 - A) ARE REQUIRED UNLESS STATED ELSEWHERE IN THE PLANS.
 - B) SHOULD BE PLACED TOWARD THE FAR END OF THE PARKING SPACES SO AS TO BE VISIBLE TO MOTORISTS IN THE TRAVEL LANE.
 - C) MAY BE PAINTED OR PREFABRICATED MATERIAL, AND
 - D) SHALL BE 30"x30" MINIMUM.
 5. WITH APPROVAL OF THE ENGINEER, PREFABRICATED PAVEMENT MARKING SYMBOLS WITH BACKGROUND OF OTHER DIMENSIONS EXCEEDING THE 30"x30" MINIMUM.

WITH
BACKGROUND

SYMBOL & BORDER: WHITE
BACKGROUND: BLUE

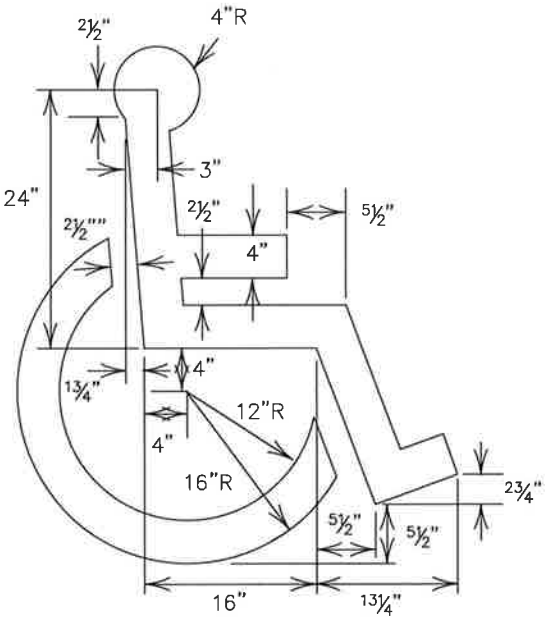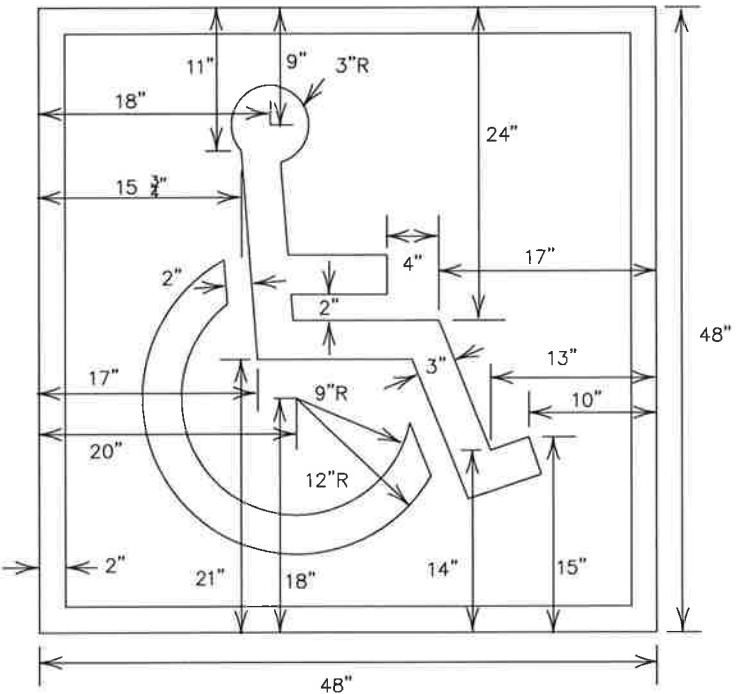

SYMBOL ONLY SYMBOL: BLUE OR WHITE

HANDICAP WHEEL CHAIR
EMBLEM DETAIL

Professional Engineers & Land Surveyors
130 E. PARK AVENUE • PEARL, TEXAS 78577
(TEL) 956 782-6557 • (FAX) 956 782-6558
FIRM No. 468



THE SEAL APPEARING ON THIS DOCUMENT WAS AUTHORIZED BY ROBERTO SALINAS, P.E., 122063, DATE: 04/17/2019. ALTERATION OF A SEALED DOCUMENT WITHOUT PROPER NOTIFICATION TO THE RESPONSIBLE ENGINEER IS AN OFFENSE UNDER THE TEXAS ENGINEERING PRACTICE LAW.

SOUTH TEXAS COLLEGE
NURSING ALLIED HEALTH CAMPUS
RESURFACE OF PARKING LOT # 1

ADA PARKING LOT MARKING DETAILS

SCALE: NTS	DATE: APRIL 2019	FB. No.:	SURVEY BY:	DRAWN BY: RG	PREPARED BY:	CHECKED BY:	REVISION	DATE	BY