

## ADDENDUM NO. 2

**DATE:** September 5, 2019

**RE:** BID NO. 19-001 – EEDC North Park

**OWNER:** EDINBURG ECONOMIC DEVELOPMENT CORPORATION

**TO:** ALL PROPOSERS, HOLDERS OF SPECIFICATIONS, AND ALL INTERESTED PARTIES TO THE EDINBURG CISD

**BID OPEN:** 3:00 P.M. (Central Time), Wednesday, September 11, 2019

---

The following clarifications, corrections and directives shall become part of the Proposal, Contract Documents and Specifications for **BID NO. 19-001 – EEDC North Park**.

### BID CLARIFICATIONS

1. Grading for the football field shall be revised to provide positive drainage only. See attached “Exhibit A”.

### CONSTRUCTION PLAN CLARIFICATIONS

2. Plan information for the splash pad equipment building located on the South side of the site are found on Plan Sheet 36 of the Civil plans.
3. Plan information for the canopies located around the playscape are found on Plan Sheet 5, 7, and 30 of the Civil plans.
4. Plan information for the Scorer’s bench is found on Plan Sheets 9 and 37 of the Civil plans.
5. There is only one building located on the South side of the site near the dumpster which is the splash pad equipment building. The electrical site referenced on Plan Sheet 2 of the Civil plans, refers to the electrical concrete pad where the electrical control cabinets are mounted. Information for this item is found on Plan Sheets E3.1 and E5.1 of the MEP plans.


### ARCHITECTURAL SPECIFICATION CLARIFICATIONS

6. The Rolling Door Specifications can be found within the Architectural Specifications titled, “Section 08 33 23 – Overhead Coiling Service Doors”. The intent is to provide a 625 Series Model or approved equal.

Please make the necessary corrections to the Plans and Proposal, as appropriate.

**PLEASE ACKNOWLEDGE RECEIPT OF THIS ADDENDUM IN THE SPACE PROVIDED IN THE BID PROPOSAL FORM.**



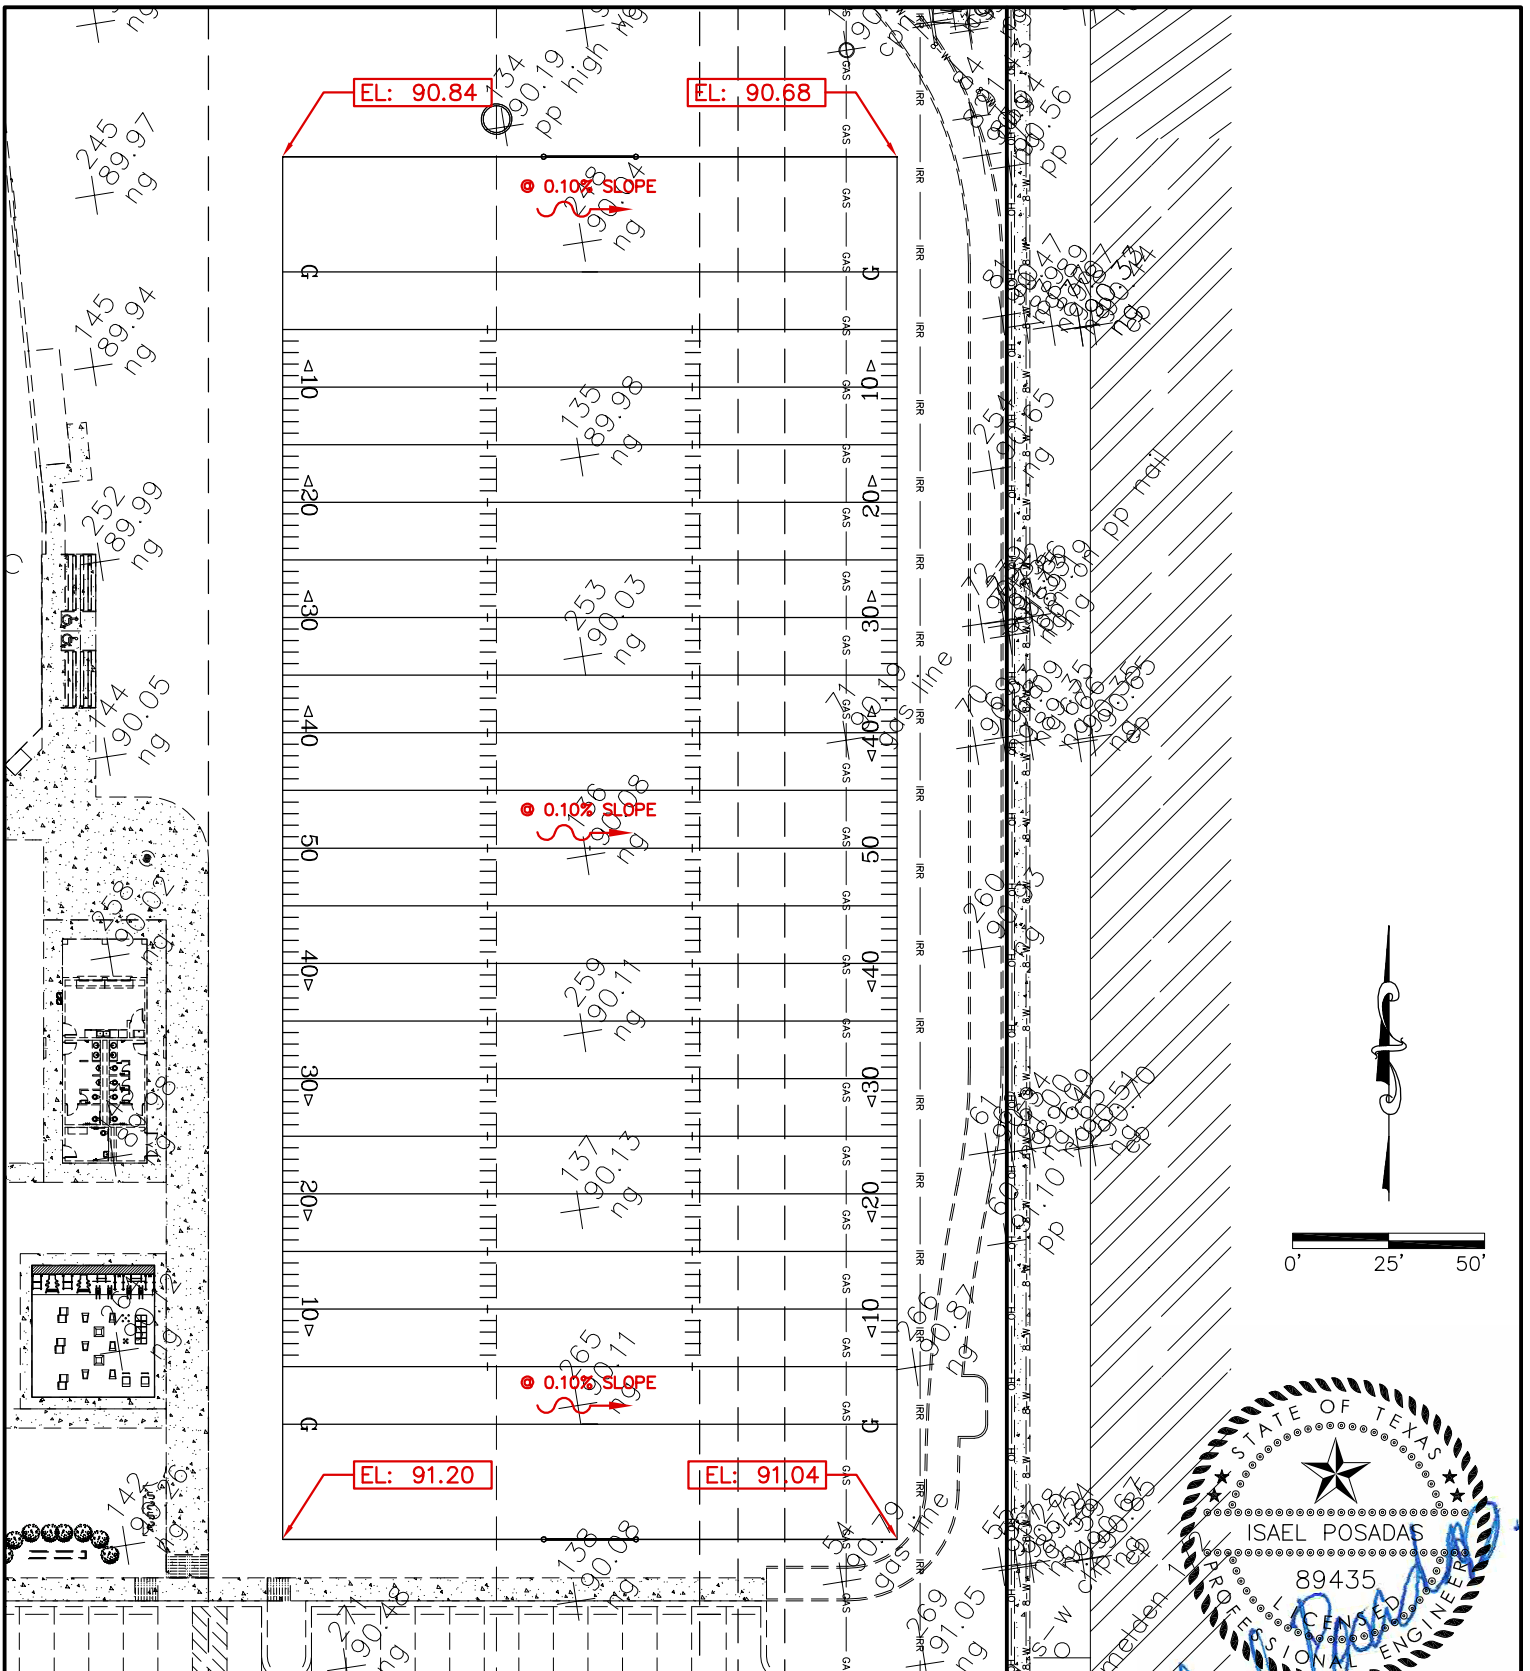

**FOOTBALL PRACTICE FIELD  
EXHIBIT "A"**

**SDI ENGINEERING, LLC**

**CIVIL • TRANSPORTATION • PLANNING • STORMWATER**

5602 E. IOWA RD., EDINBURG, TEXAS (956) 287-1818 PH. (956) 287-3697 FAX

INFO@SDI-ENGINEERING.COM

TBPE REG. NO. F-13016



*Isael Posadas*  
9/15/19

THE SEAL APPEARING ON THIS DOCUMENT WAS AUTHORIZED BY ISAIEL POSADAS, P.E. No. 89435 ON SEPTEMBER 5, 2019. ALTERATION OF A SEALED DOCUMENT WITHOUT PROPER NOTIFICATION OF THE RESPONSIBLE ENGINEER IS AN OFFENSE UNDER THE TEXAS ENGINEERING PRACTICE ACT.