

Untitled Map

Write a description for your map.

Wilbur-Ellis Company
Rio Hondo, TX
Warehouse Expansion
EXISTING LAYOUT

100' X 60' Existing
Warehouse

Existing Fenceline

WECO - Rio Hondo TX

Existing Drainage
Swale

Existing Truck
Dock

Google Earth

© 2018 INEGI
© 2018 Google

200 ft



Untitled Map

Write a description for your map.

Wilbur-Ellis Company
Rio Hondo, TX
Warehouse Expansion Project
PROPOSED LAYOUT

100' X 60' Existing Warehouse

Existing Fenceline

WECO - Rio Hondo TX

50' X 60' Proposed Expansion

Existing Drainage Swale to be Re-Routed around new improvements

Relocate Fencing around new improvements


Expand Paving Area for Truck Traffic around building

Google Earth


© 2018 INEGI
© 2018 Google



200 ft

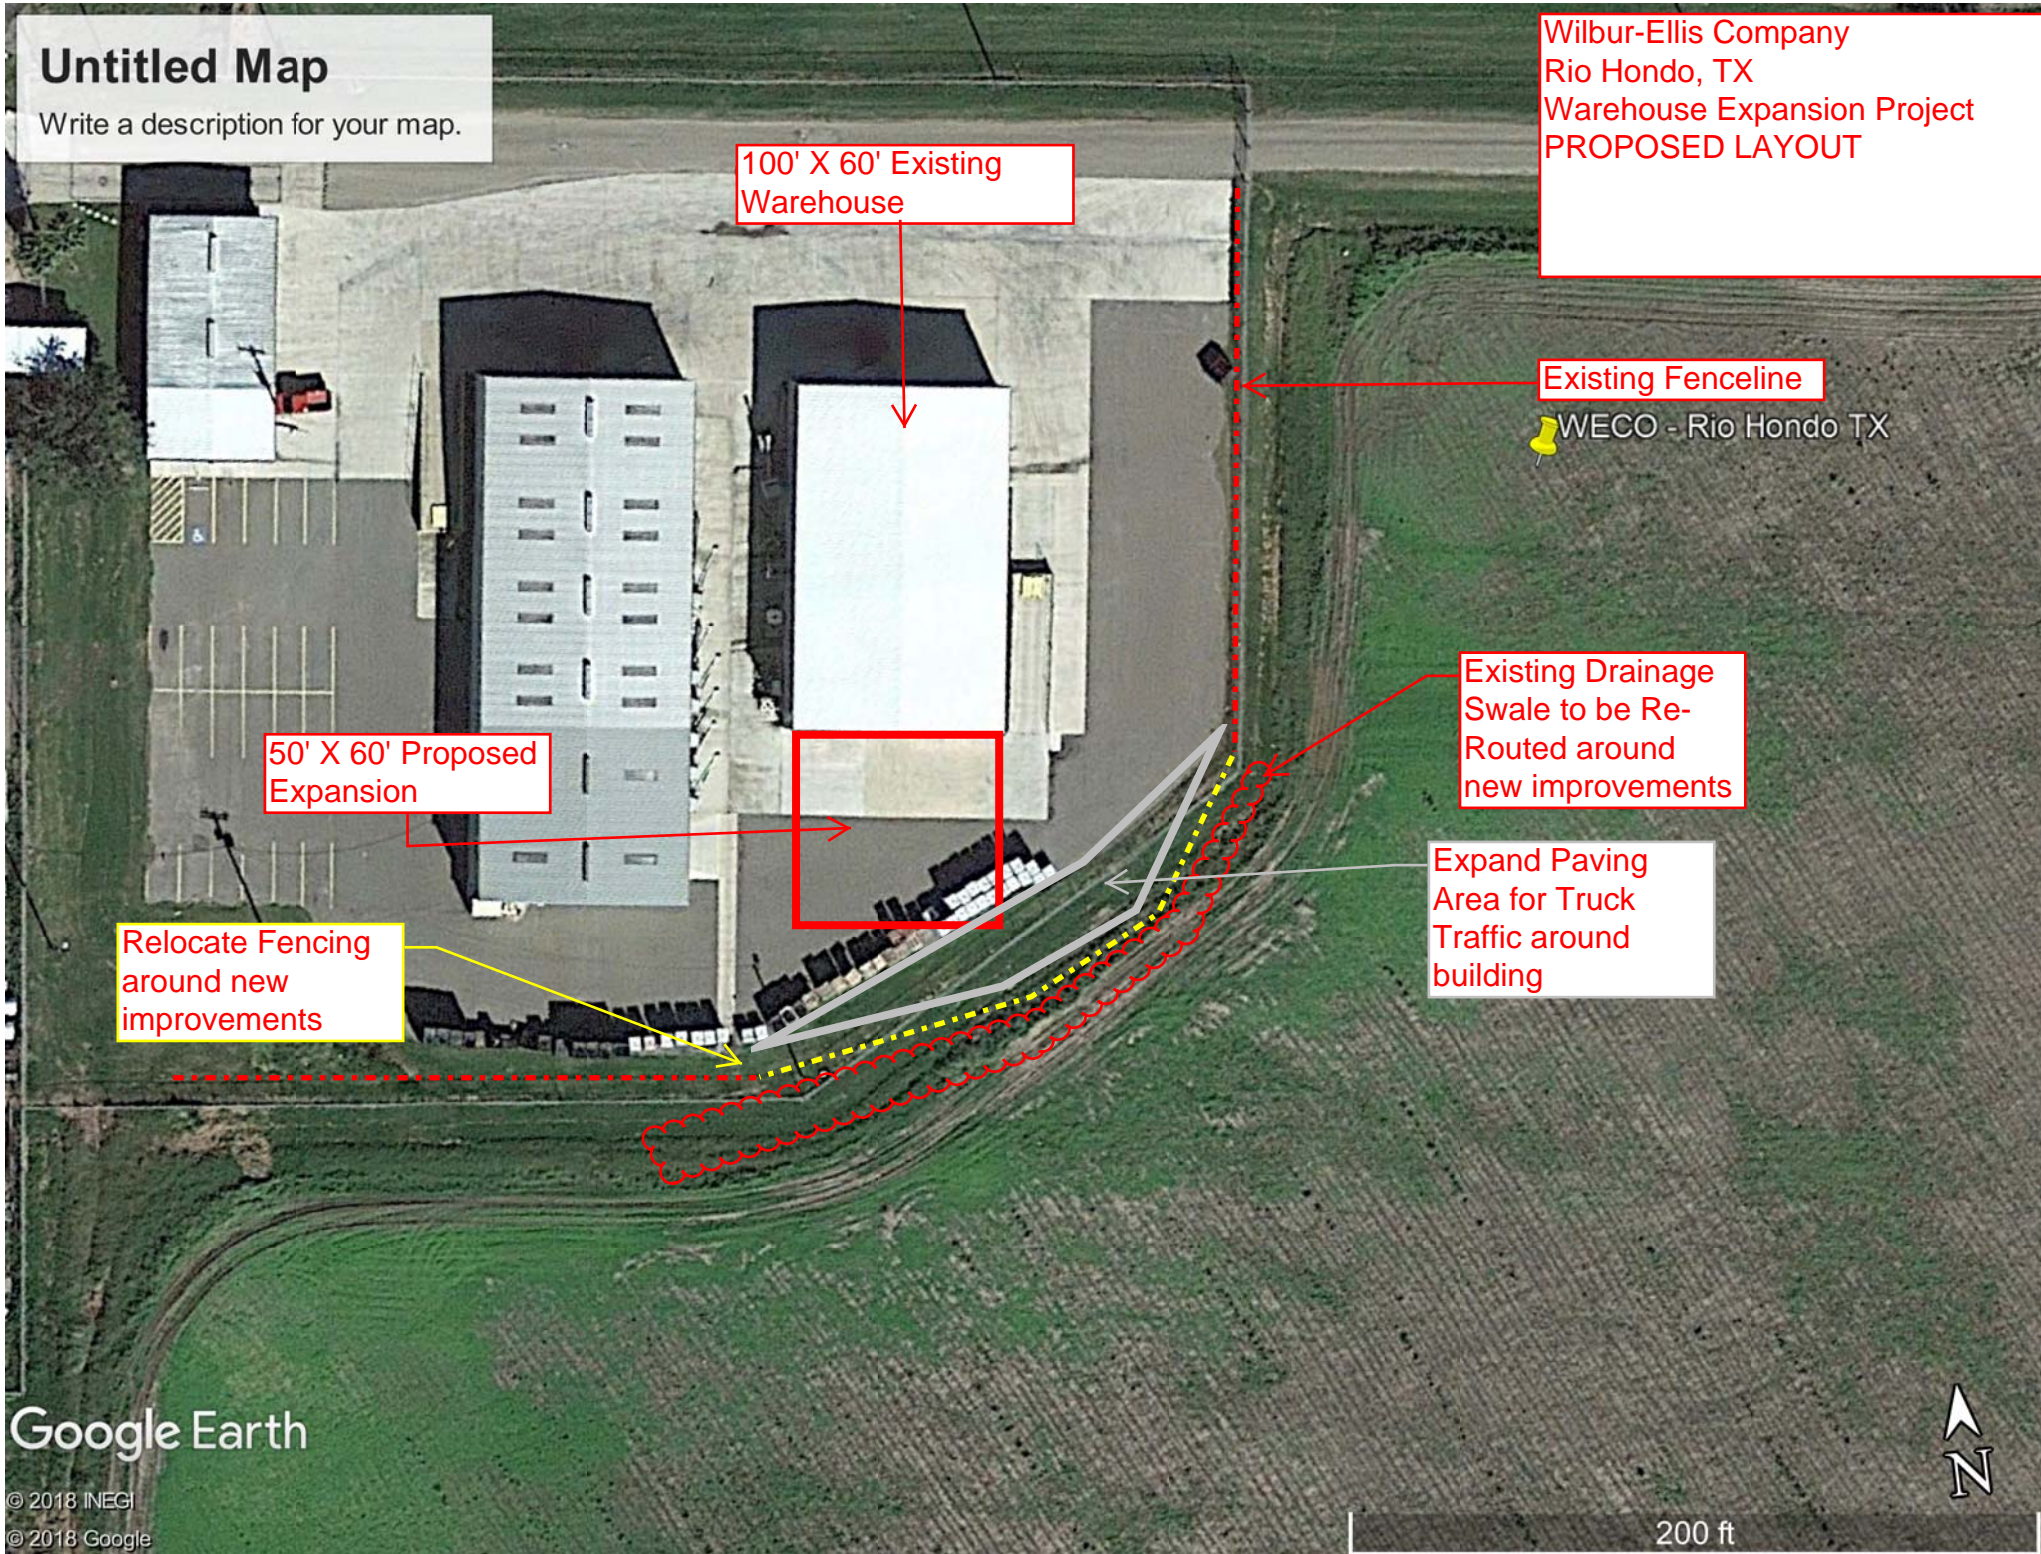

WILSON-ELLIS COMPANY
RIO HONDO, TX
2018 WAREHOUSE
EXPANSION

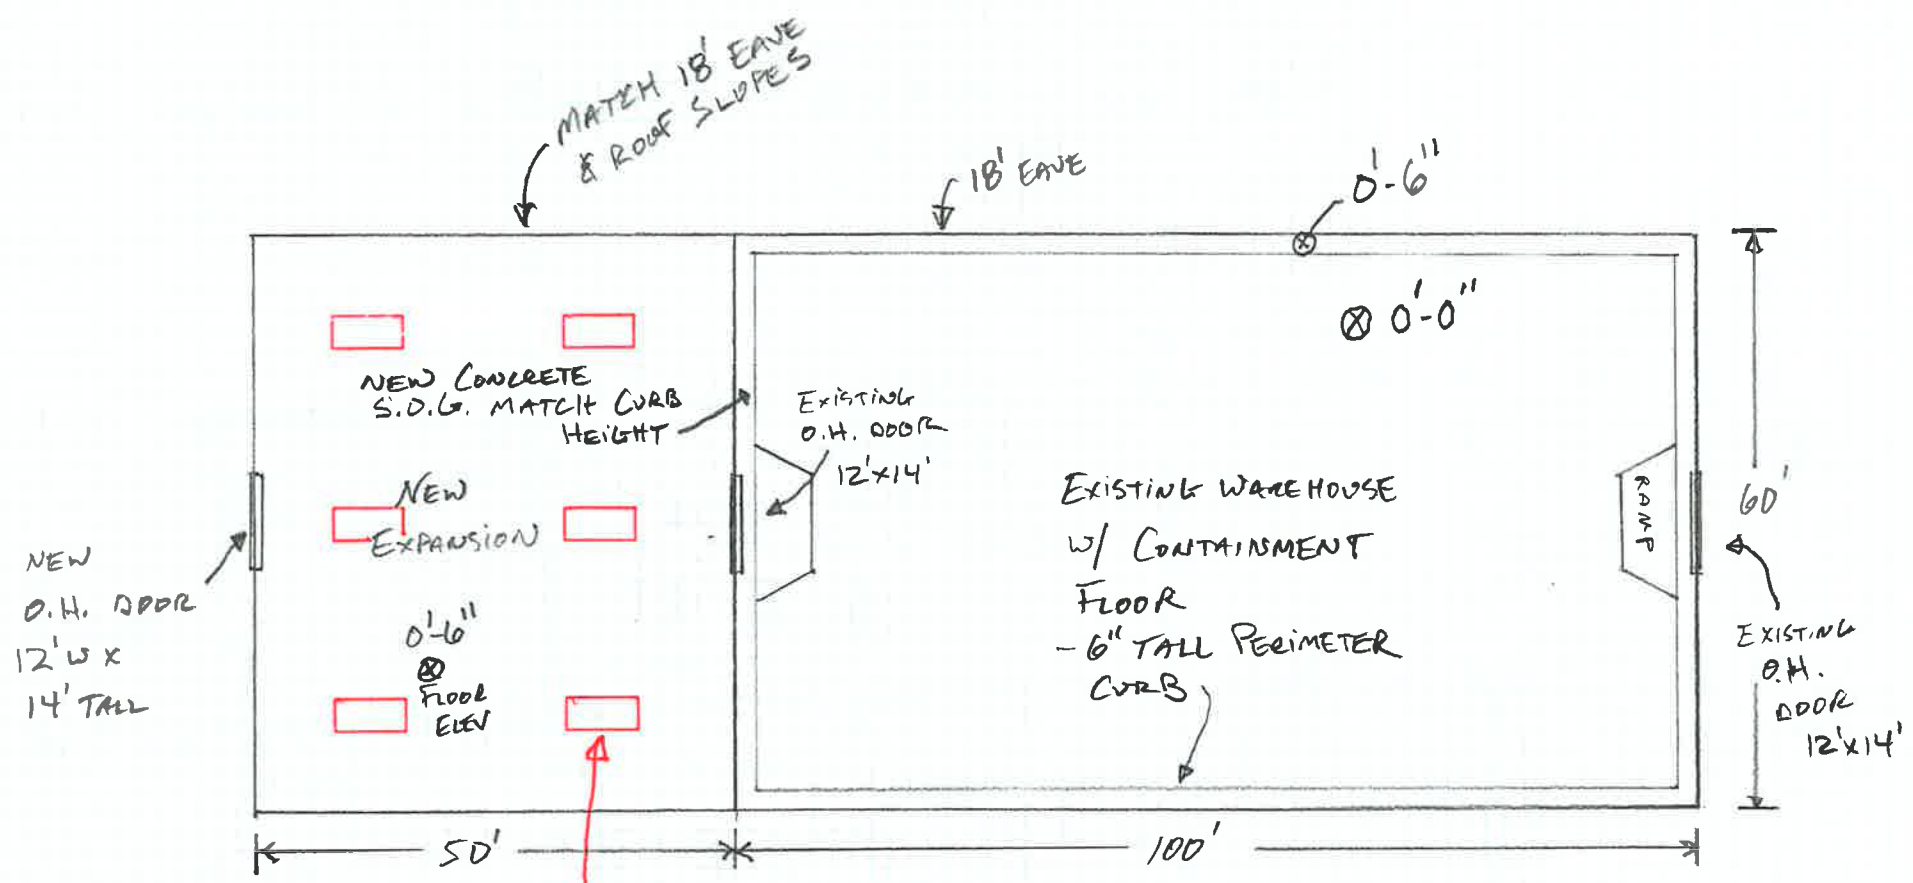

6 NEW HIGH BAY LIGHTING
MATCH EXISTING.
SHOWN ON PG 7 OF 7
IN PHOTOS

