ARCHITECTS Architecture • Interiors • Planning 1165 BRITTMOORE RD.

> (T) 713.626.4300 (F) 713.626.4301

HOUSTON, TEXAS 77043

in association with:


GE Garner-Fritsche ENGINEERING, INC.


8554 Katy Freeway, Suite 101, Houston, TX 77024 713.432.1422 - Fax 713.432.1253 www.garnerfritsche.com
Texas Reg. No. F-5712
GFE Project No. 18022

bennett p: 713.850.8833 f:713.850.0383 design group



3rd Floor **INPATIENT REHAB UNIT**

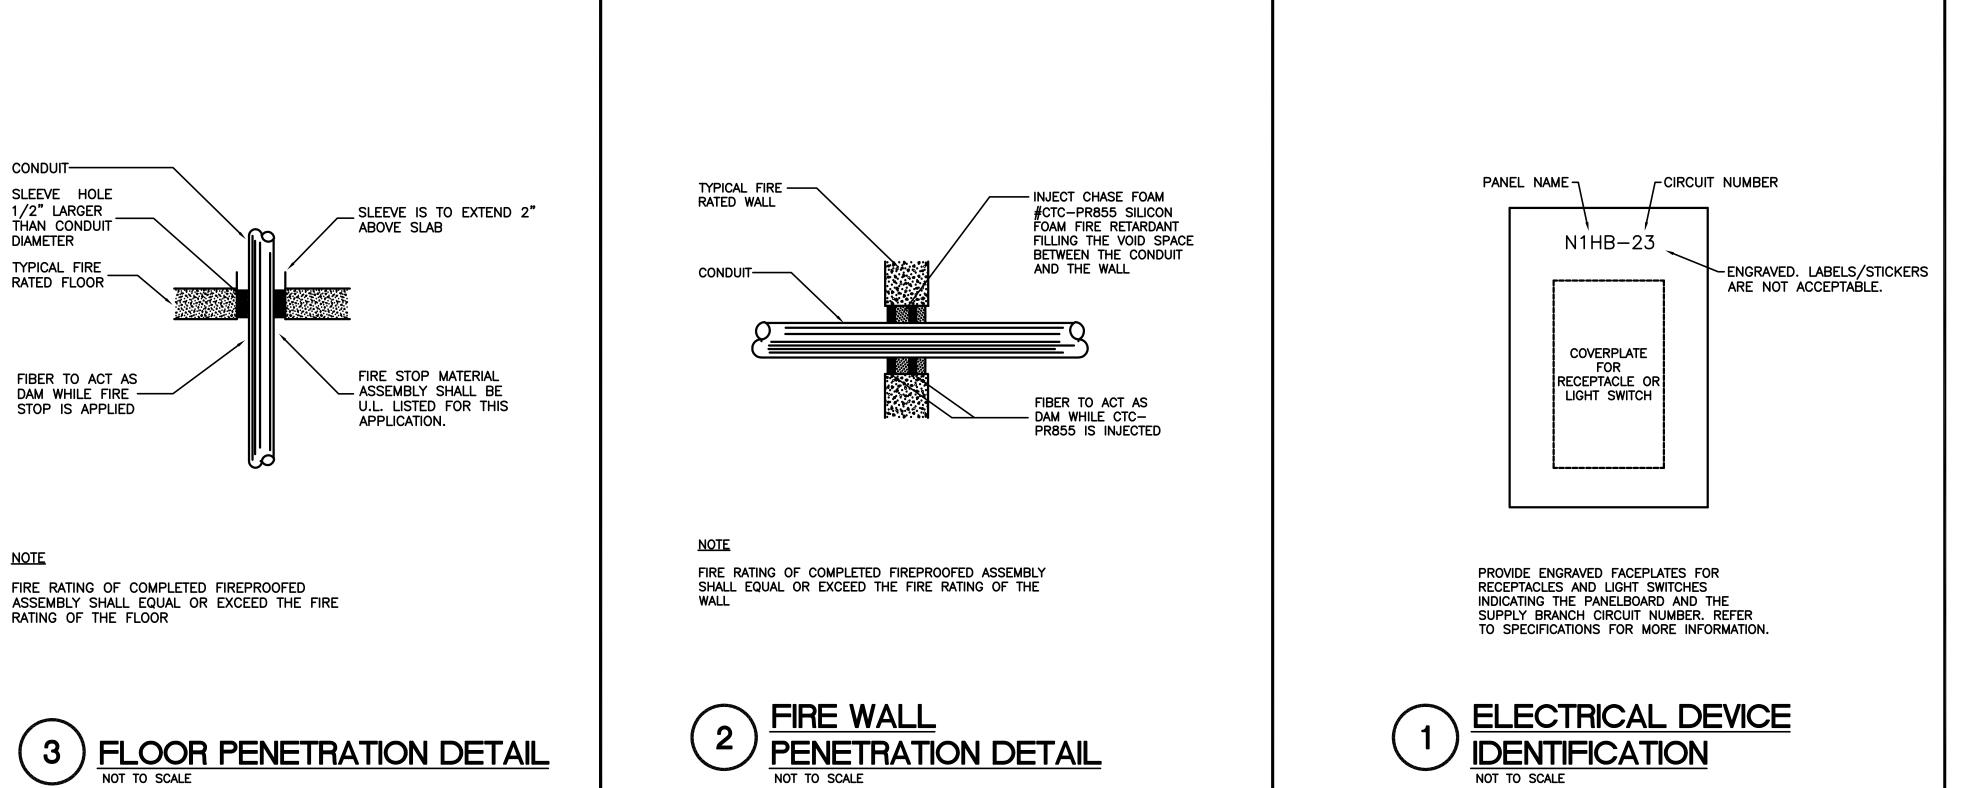

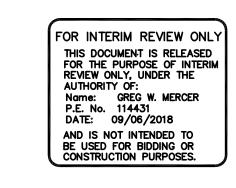

REVISIONS

NO.	ISSUE	DATE
Shee	t Information	
DATE		09/06/2018
JOB NUMBER		18302

DETAILS -

ELECTRICAL

SHEET

E6.01 ISSUED FOR PRICING ONLY