


FOR INTERIM REVIEW ONLY
THIS DOCUMENT IS RELEASED FOR THE PURPOSE OF INTERIM REVIEW ONLY, UNDER THE AUTHORITY OF:
Name: GREG W. MERCER
P.E. No. 114431
DATE: 09/06/2018
AND IS NOT INTENDED TO BE USED FOR BIDDING OR CONSTRUCTION PURPOSES.

| NO. | ISSUE | DATE |
|-----|-------|------|
| | | |
| | | |
| | | |
| | | |
| | | |
| | | |
| | | |
| | | |
| | | |
| | | |

| | |
|------------|------------|
| DATE | 09/06/2018 |
| JOB NUMBER | 18302 |

TITLE
RISERS - PLUMBING

SHEET
P5.01
ISSUED FOR PRICING ONLY

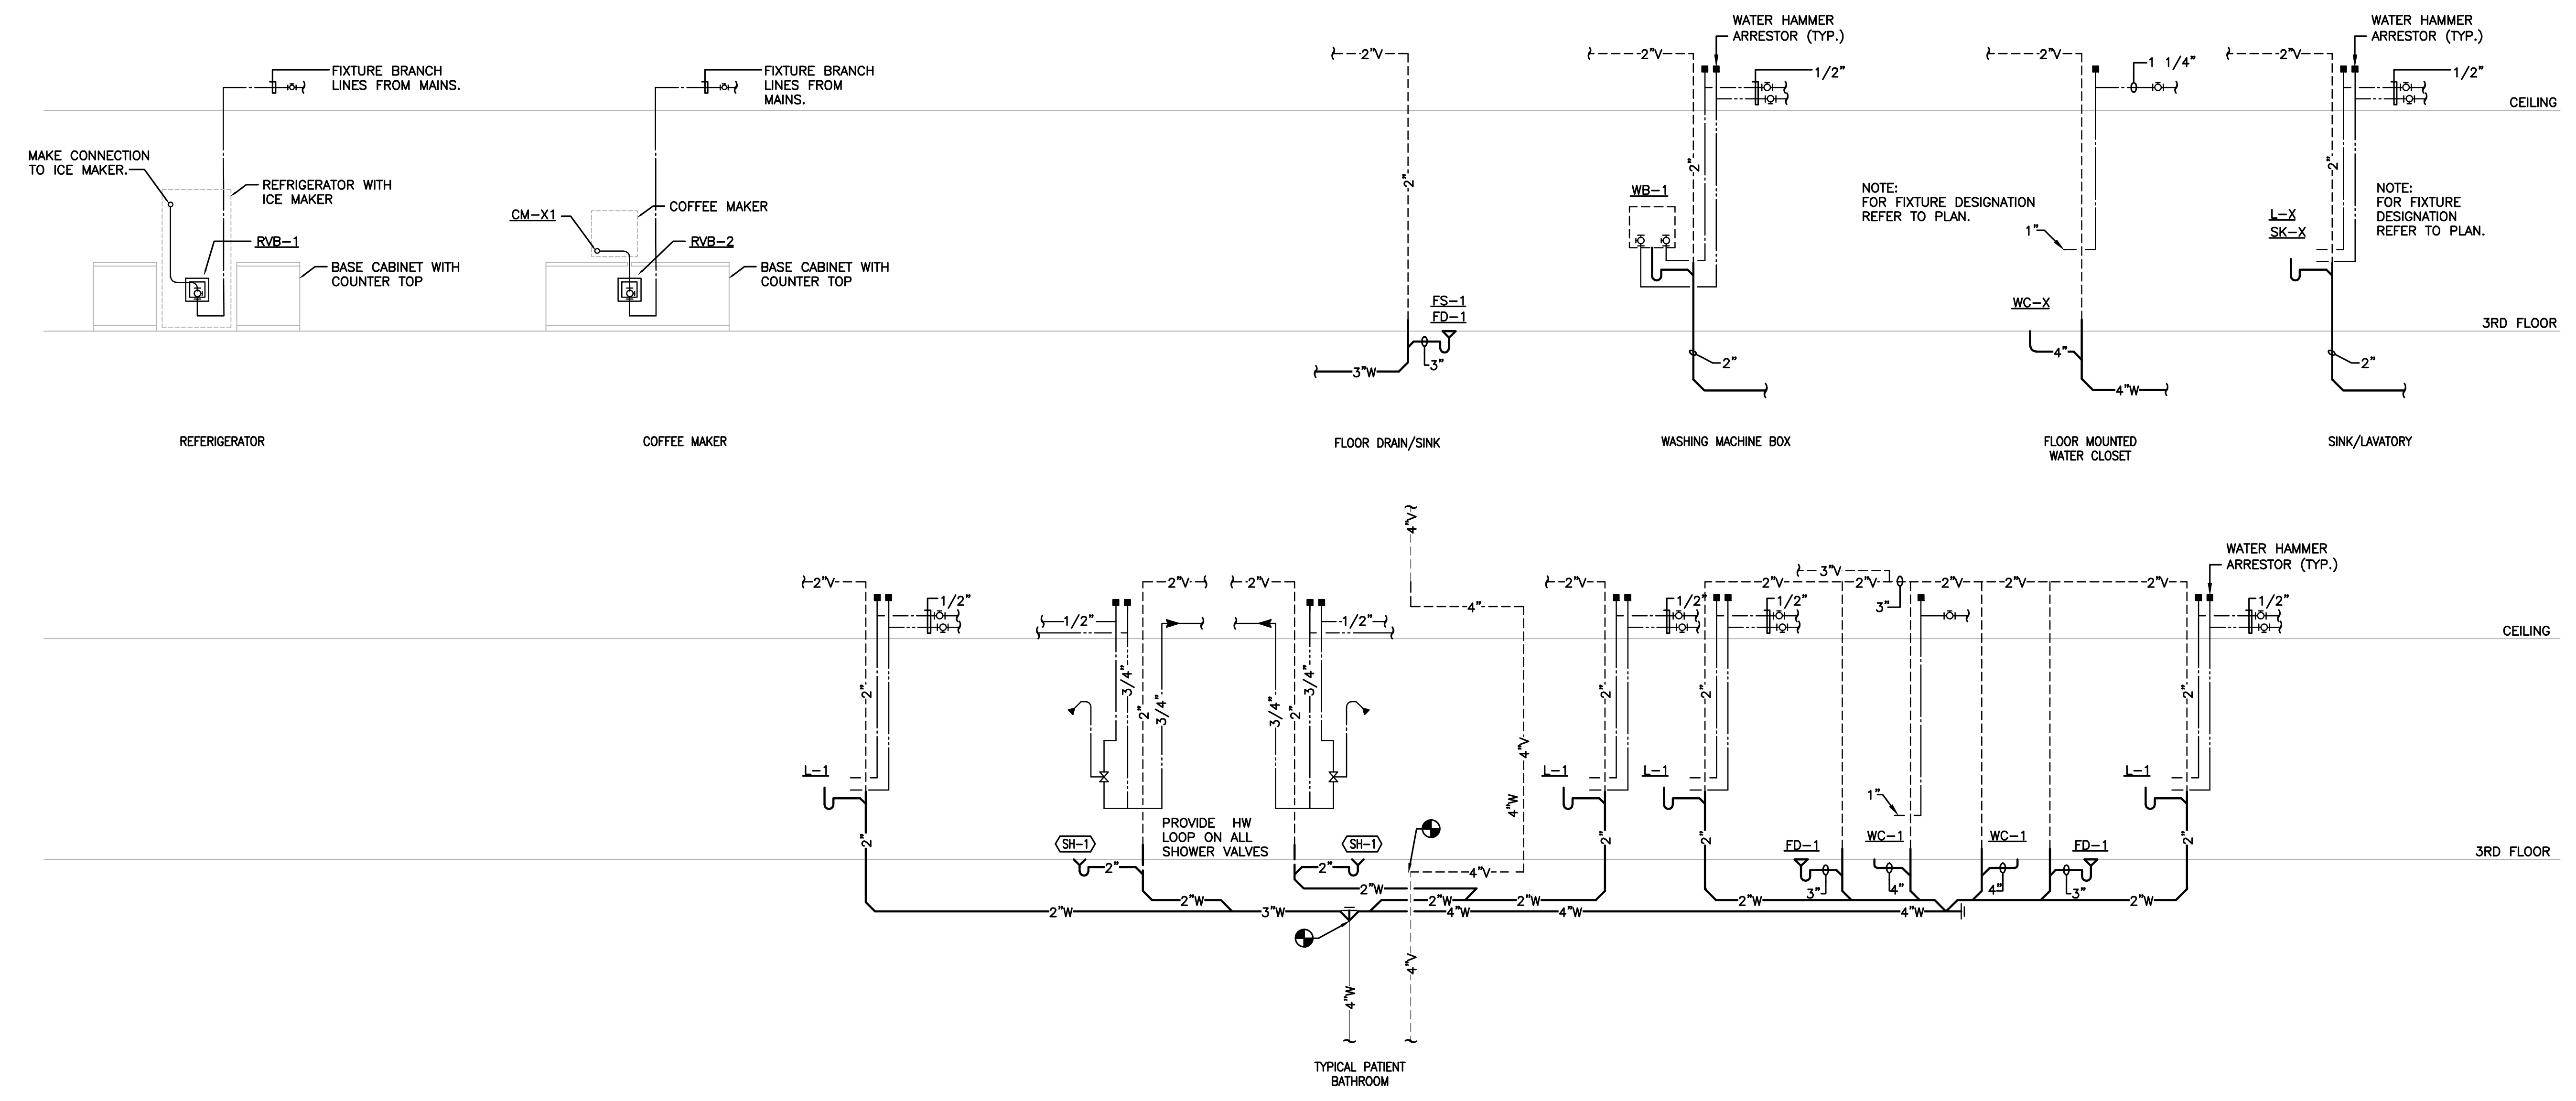

1 PLUMBING RISER DIAGRAMS
NOT TO SCALE

Sep 06, 2018 - 9:20am
M:\2018\18022 HCA RGRH Inpatient Rehab\Drawings\18022_P5.01_RISERS - PLUMBING.dwg
dquinhonez